


- FOUNDATION PLAN**
CRAWL SPACE
- 1 TYPICAL: 6" Poured CONCRETE FOUNDATION WALL. 2" R2 RIGID INSULATION 16" WIDE x 6" DEEP CONCRETE FOOTING
 - 2 TYPICAL CONCRETE PAD: w/ 24"x24"x8" CONCRETE FOOTING
 - 3 DAMP-FROOF FOUNDATION COVERING
 - 4 4" DIA. WEEDING TILE IN 6" CRUSHED STONE (CLEAR) CONNECTED TO STORM DRAIN
 - 5 TYPICAL SILL ASSEMBLY: 1/2" DIA. ANCHOR BOLT # 12' o.c. 2x6 SILL PLATE 1/4" SILL GASKET
 - 6 TYPICAL GARAGE FLOOR: 4" CONCRETE SLAB 32MPa & 6 mil POLY VAPOR BARRIER COMPACTED GRANULAR FILL
 - 7 TYPICAL PONY WALL: 2x4/6 STUDS@16" OC WALL 16" WIDE x 6" DEEP CONCRETE FOOTING
 - 8 TYPICAL CRAWL COVERING: 1 1/2" CONCRETE TOPPING & 6 mil POLY VAPOR BARRIER COMPACTED GRANULAR FILL

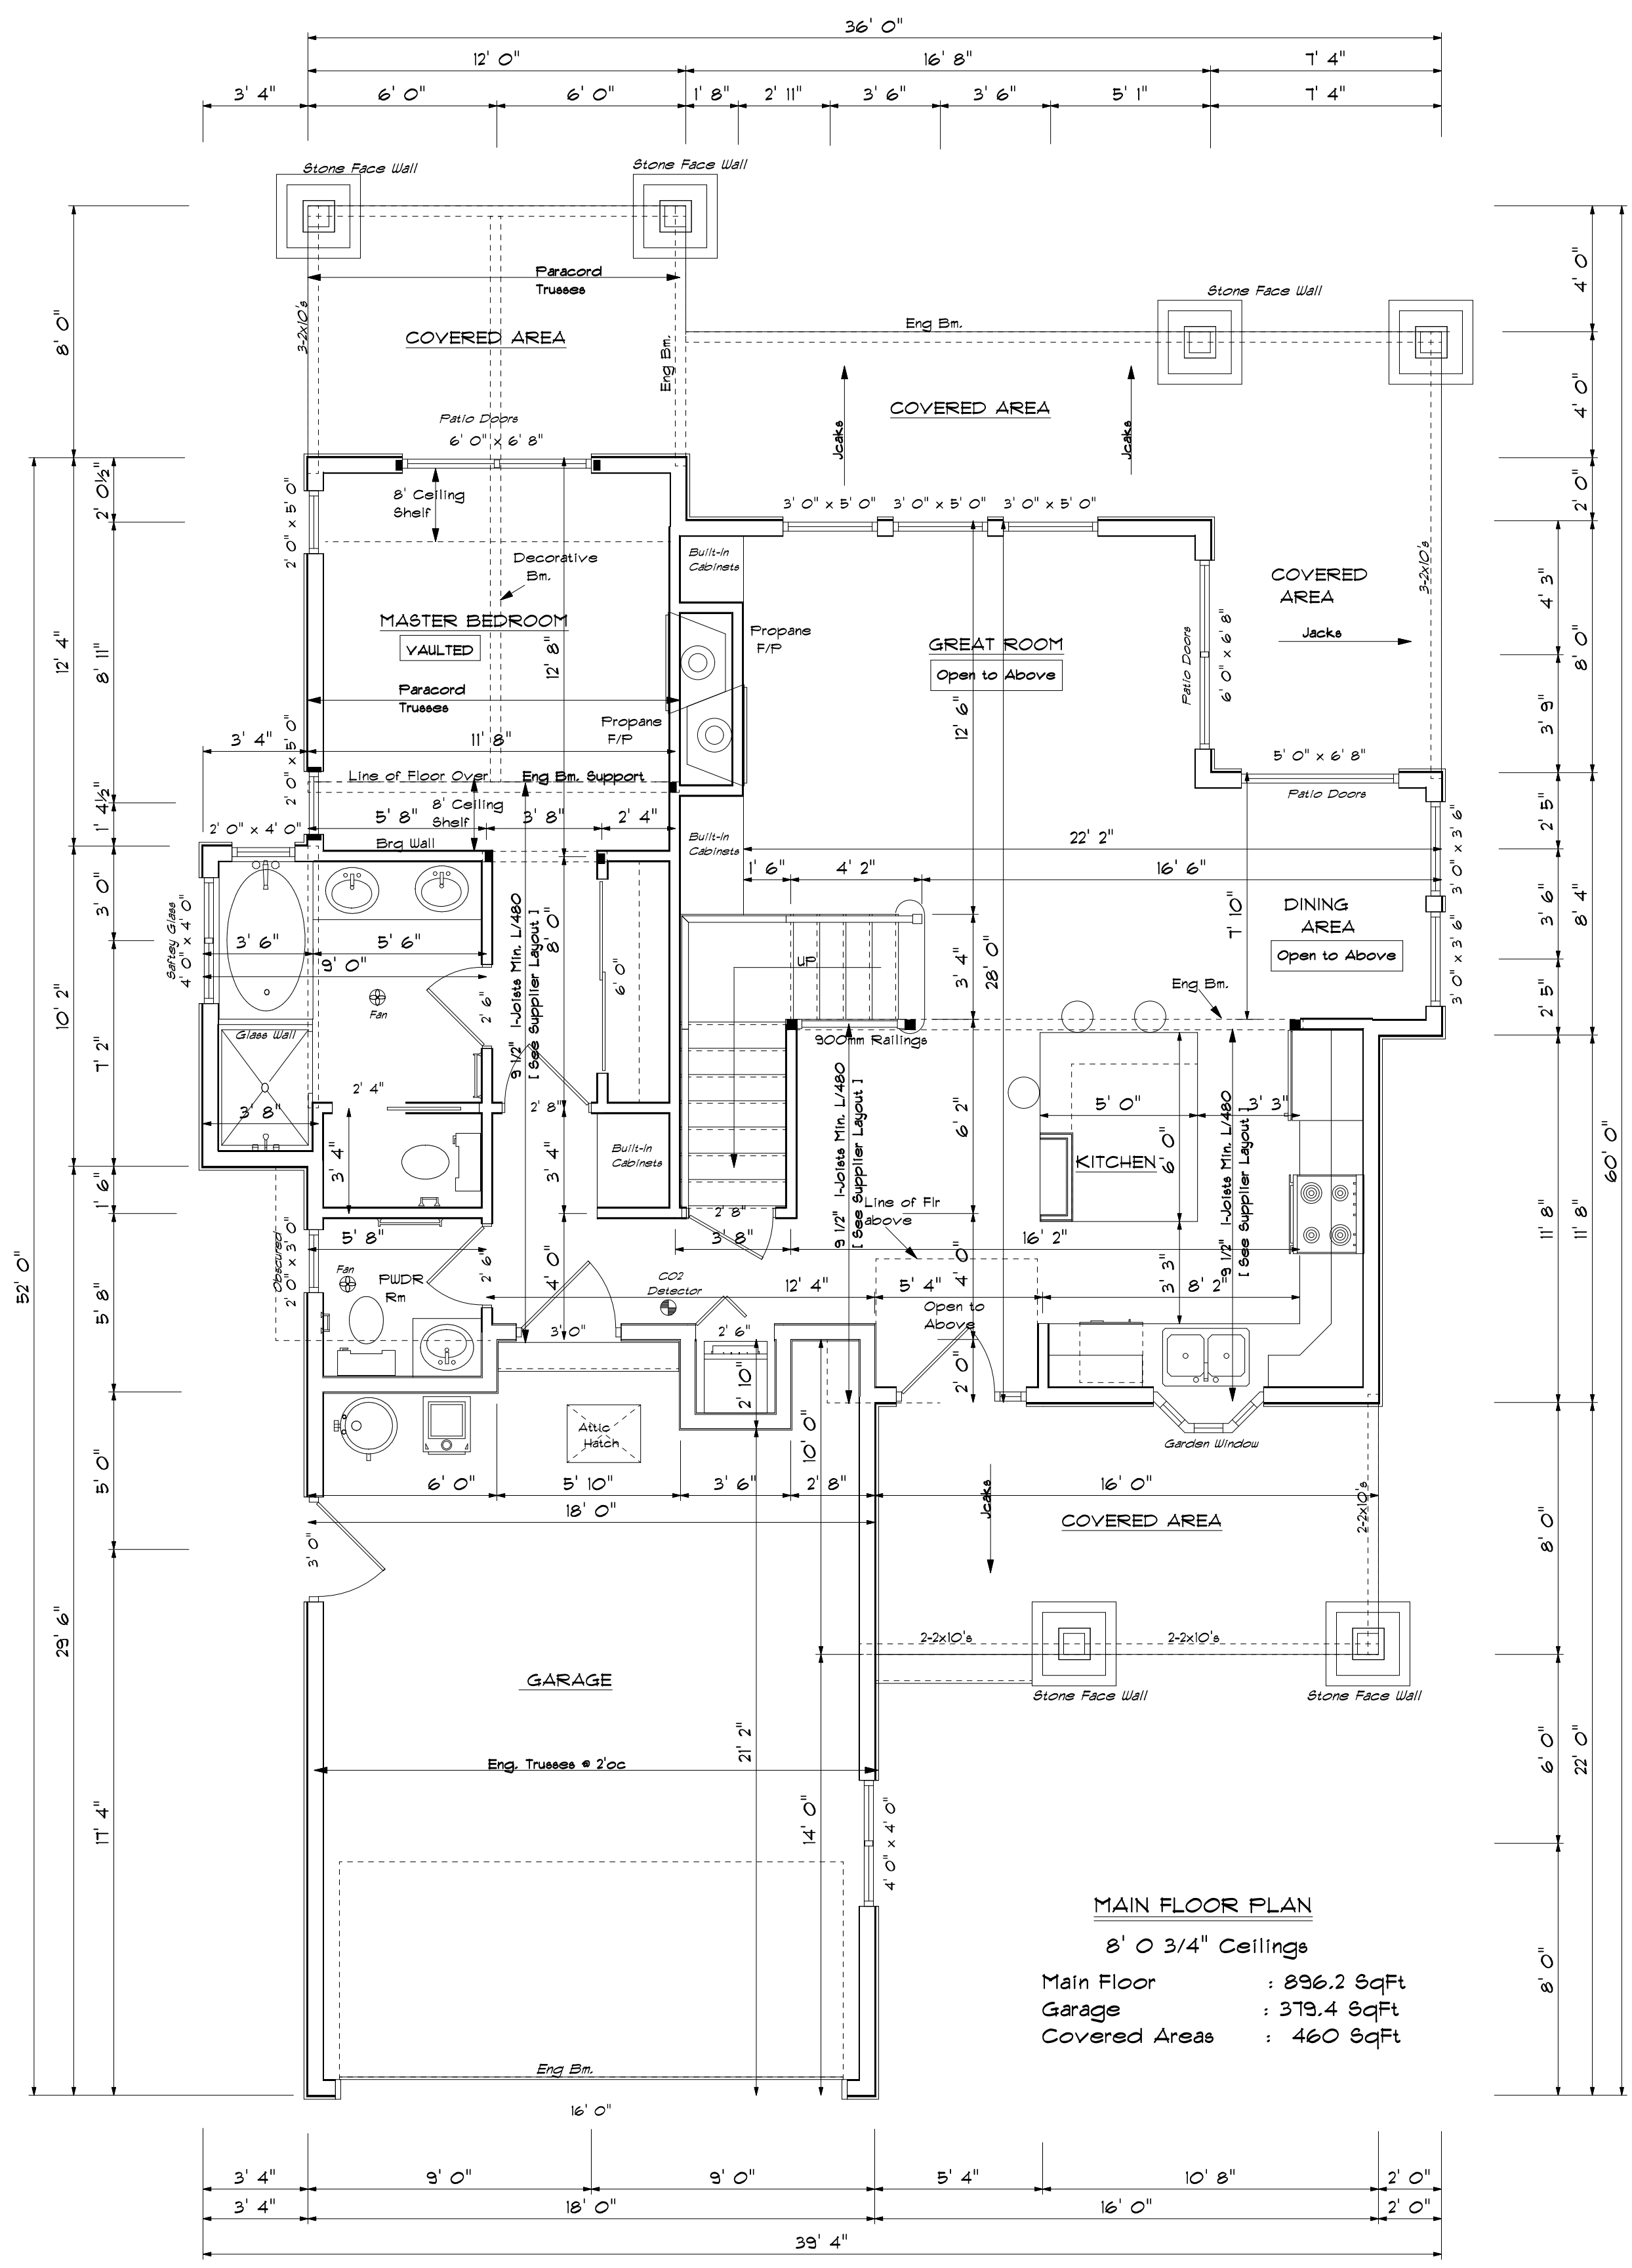

MAIN FLOOR PLAN
8' 0 3/4" Ceilings
Main Floor : 896.2 sqFt
Garage : 319.4 sqFt
Covered Areas : 460 sqFt